


ELEVATION - SOUTH

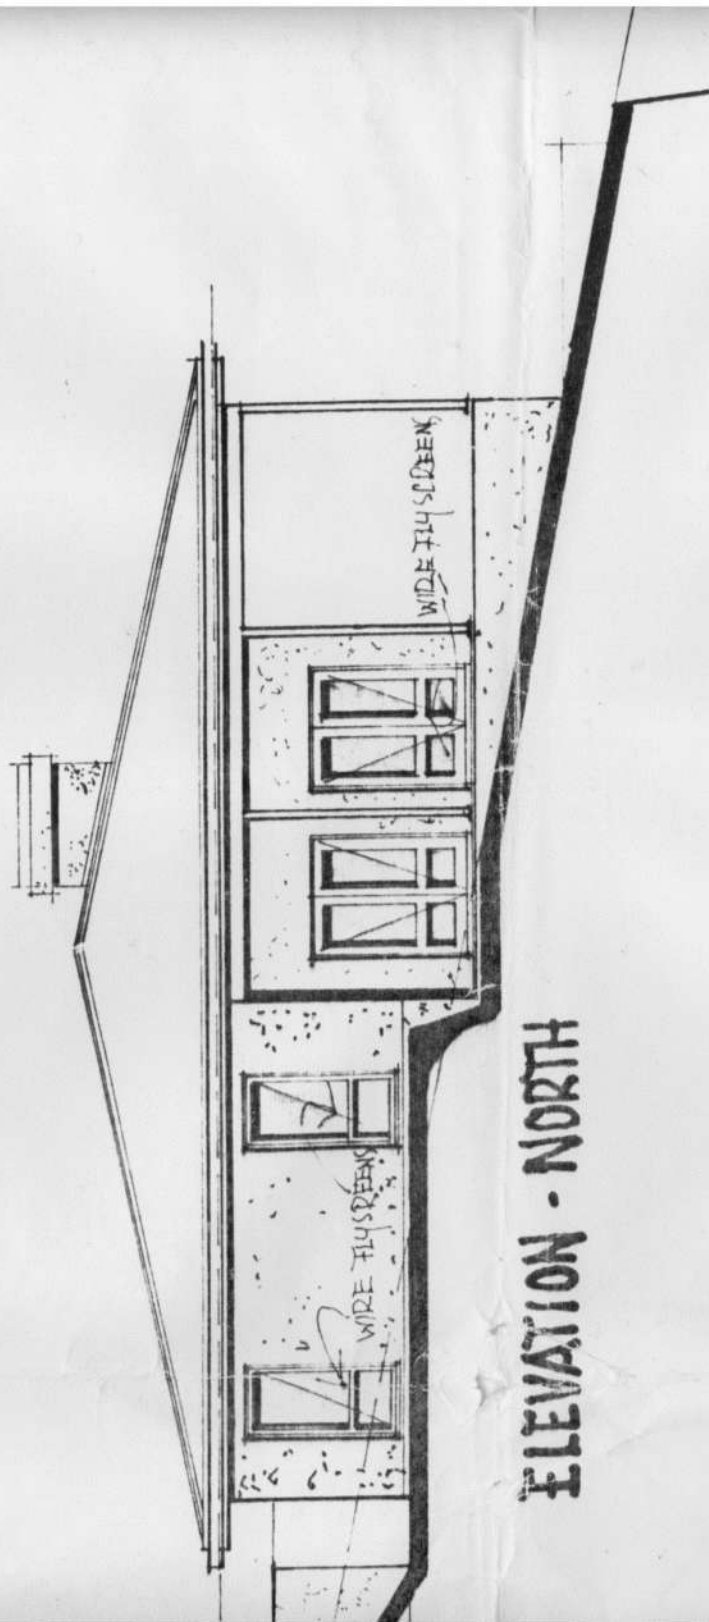

ELEVATION - NORTH

